


Square Footage Calculations
 First Floor = 1,105 SF
 Second Floor = 1,089 SF
 Third Floor = 564 SF
Total Gross Living Area = 2,758 SF

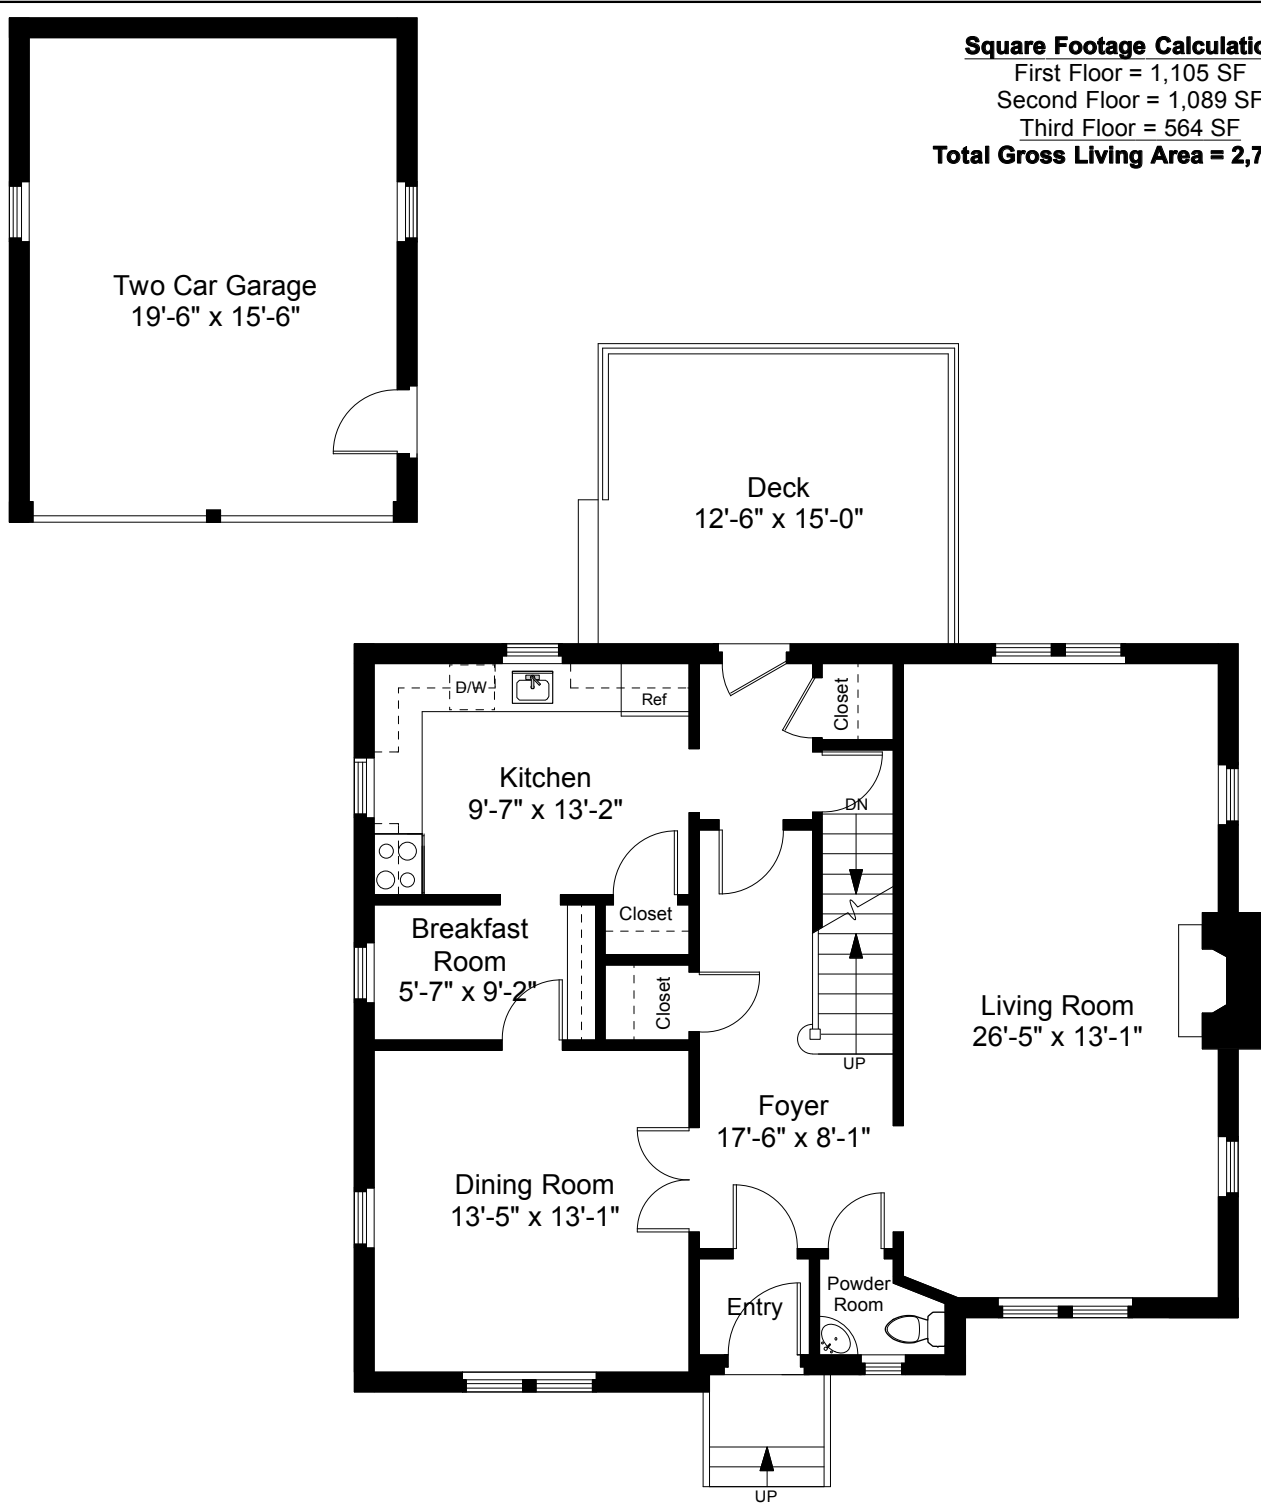


22 Kenilworth Way
 Pawtucket, RI 02860

First Floor Plan
 Ceiling Height = 8'-3"



Scale 1/8" = 1'-0"


1

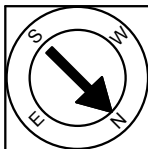

Completed: October 2017

Note: Dimensions are not guaranteed and are provided for informational purposes only. Individual room dimensions are not used to calculate overall square footage.

NATIONAL
 FLOOR PLANS
 & PHOTOGRAPHY
 (800) 328-0217

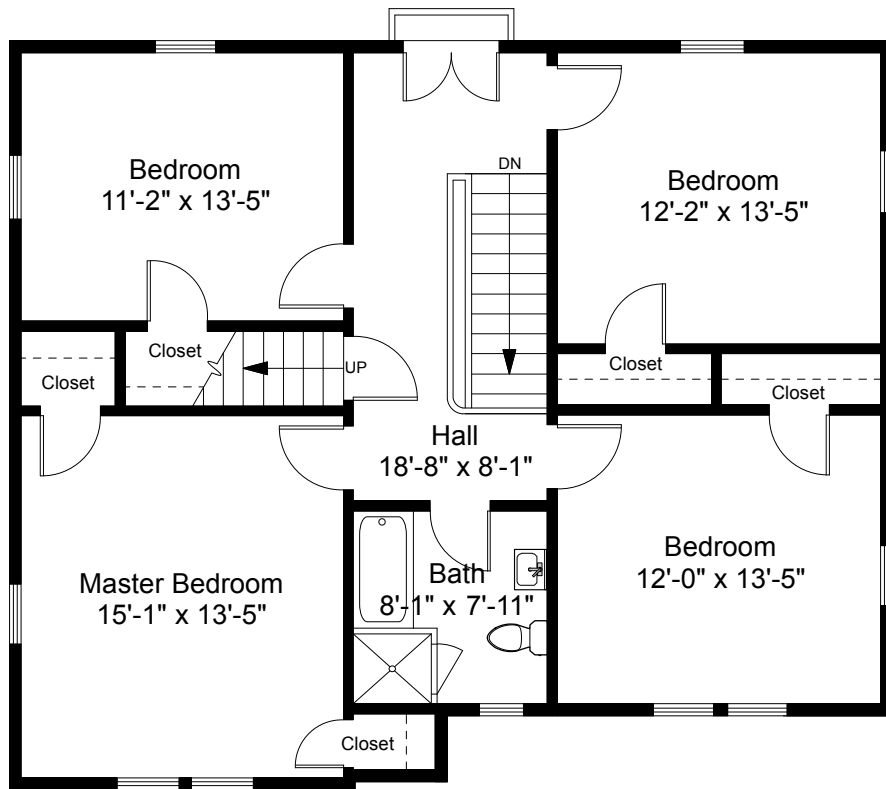


Second Floor Plan
Ceiling Height = 8'-4"

22 Kenilworth Way
Pawtucket, RI 02860



Scale 1/8" = 1'-0"


2

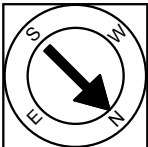

Completed: October 2017

Note: Dimensions are not guaranteed and are provided for informational purposes only. Individual room dimensions are not used to calculate overall square footage.

NATIONAL
—FLOOR PLANS—
& PHOTOGRAPHY
(800) 328-0217

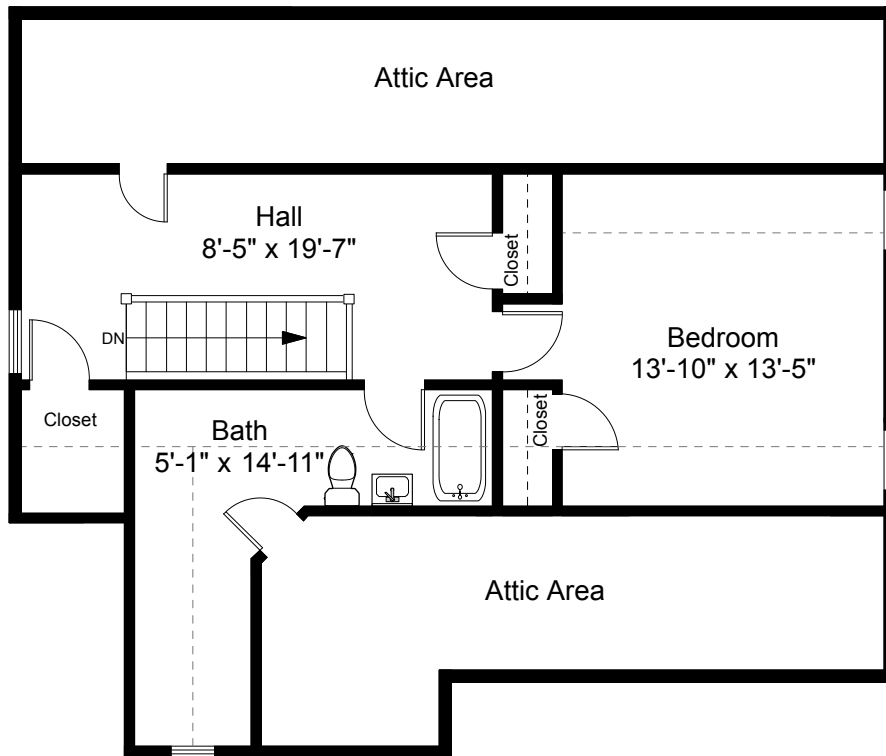


Third Floor Plan
Ceiling Height = 7'-3"

22 Kenilworth Way
Pawtucket, RI 02860



Scale 1/8" = 1'-0"


3

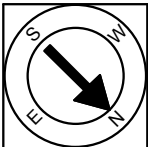

Completed: October 2017

Note: Dimensions are not guaranteed and are provided for informational purposes only. Individual room dimensions are not used to calculate overall square footage.

NATIONAL
—FLOOR PLANS—
& PHOTOGRAPHY
(800) 328-0217

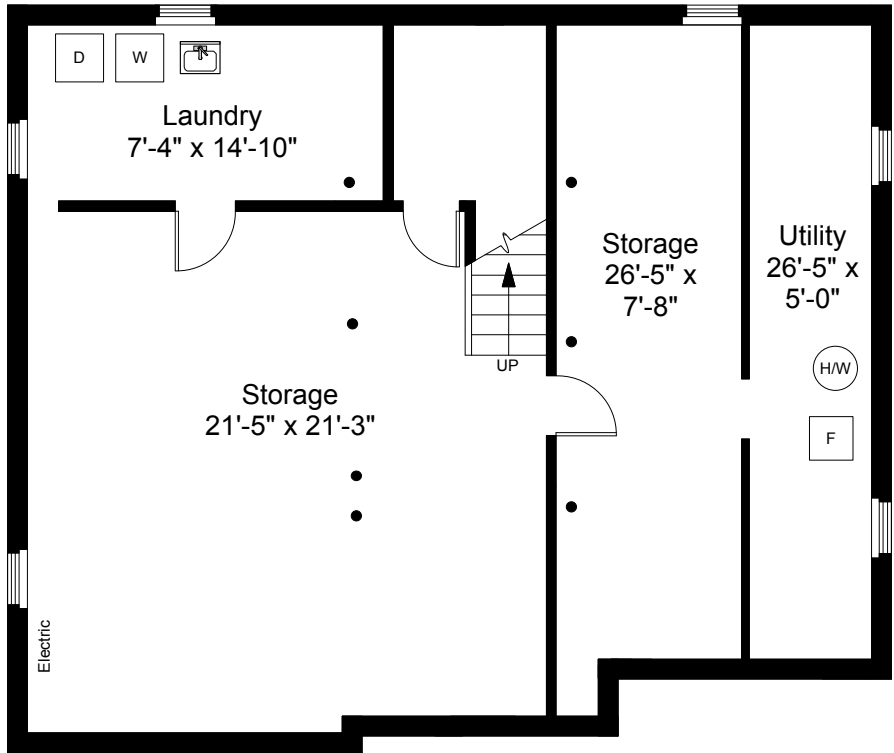


Basement Plan
 Ceiling Height = 7'-1"

22 Kenilworth Way
 Pawtucket, RI 02860



Scale 1/8" = 1'-0"

4

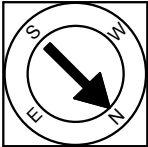

Completed: October 2017

Note: Dimensions are not guaranteed and are provided for informational purposes only. Individual room dimensions are not used to calculate overall square footage.

NATIONAL
 FLOOR PLANS
 & PHOTOGRAPHY
 (800) 328-0217